



UPPER FLOOR  
1/4" = 1'-0"

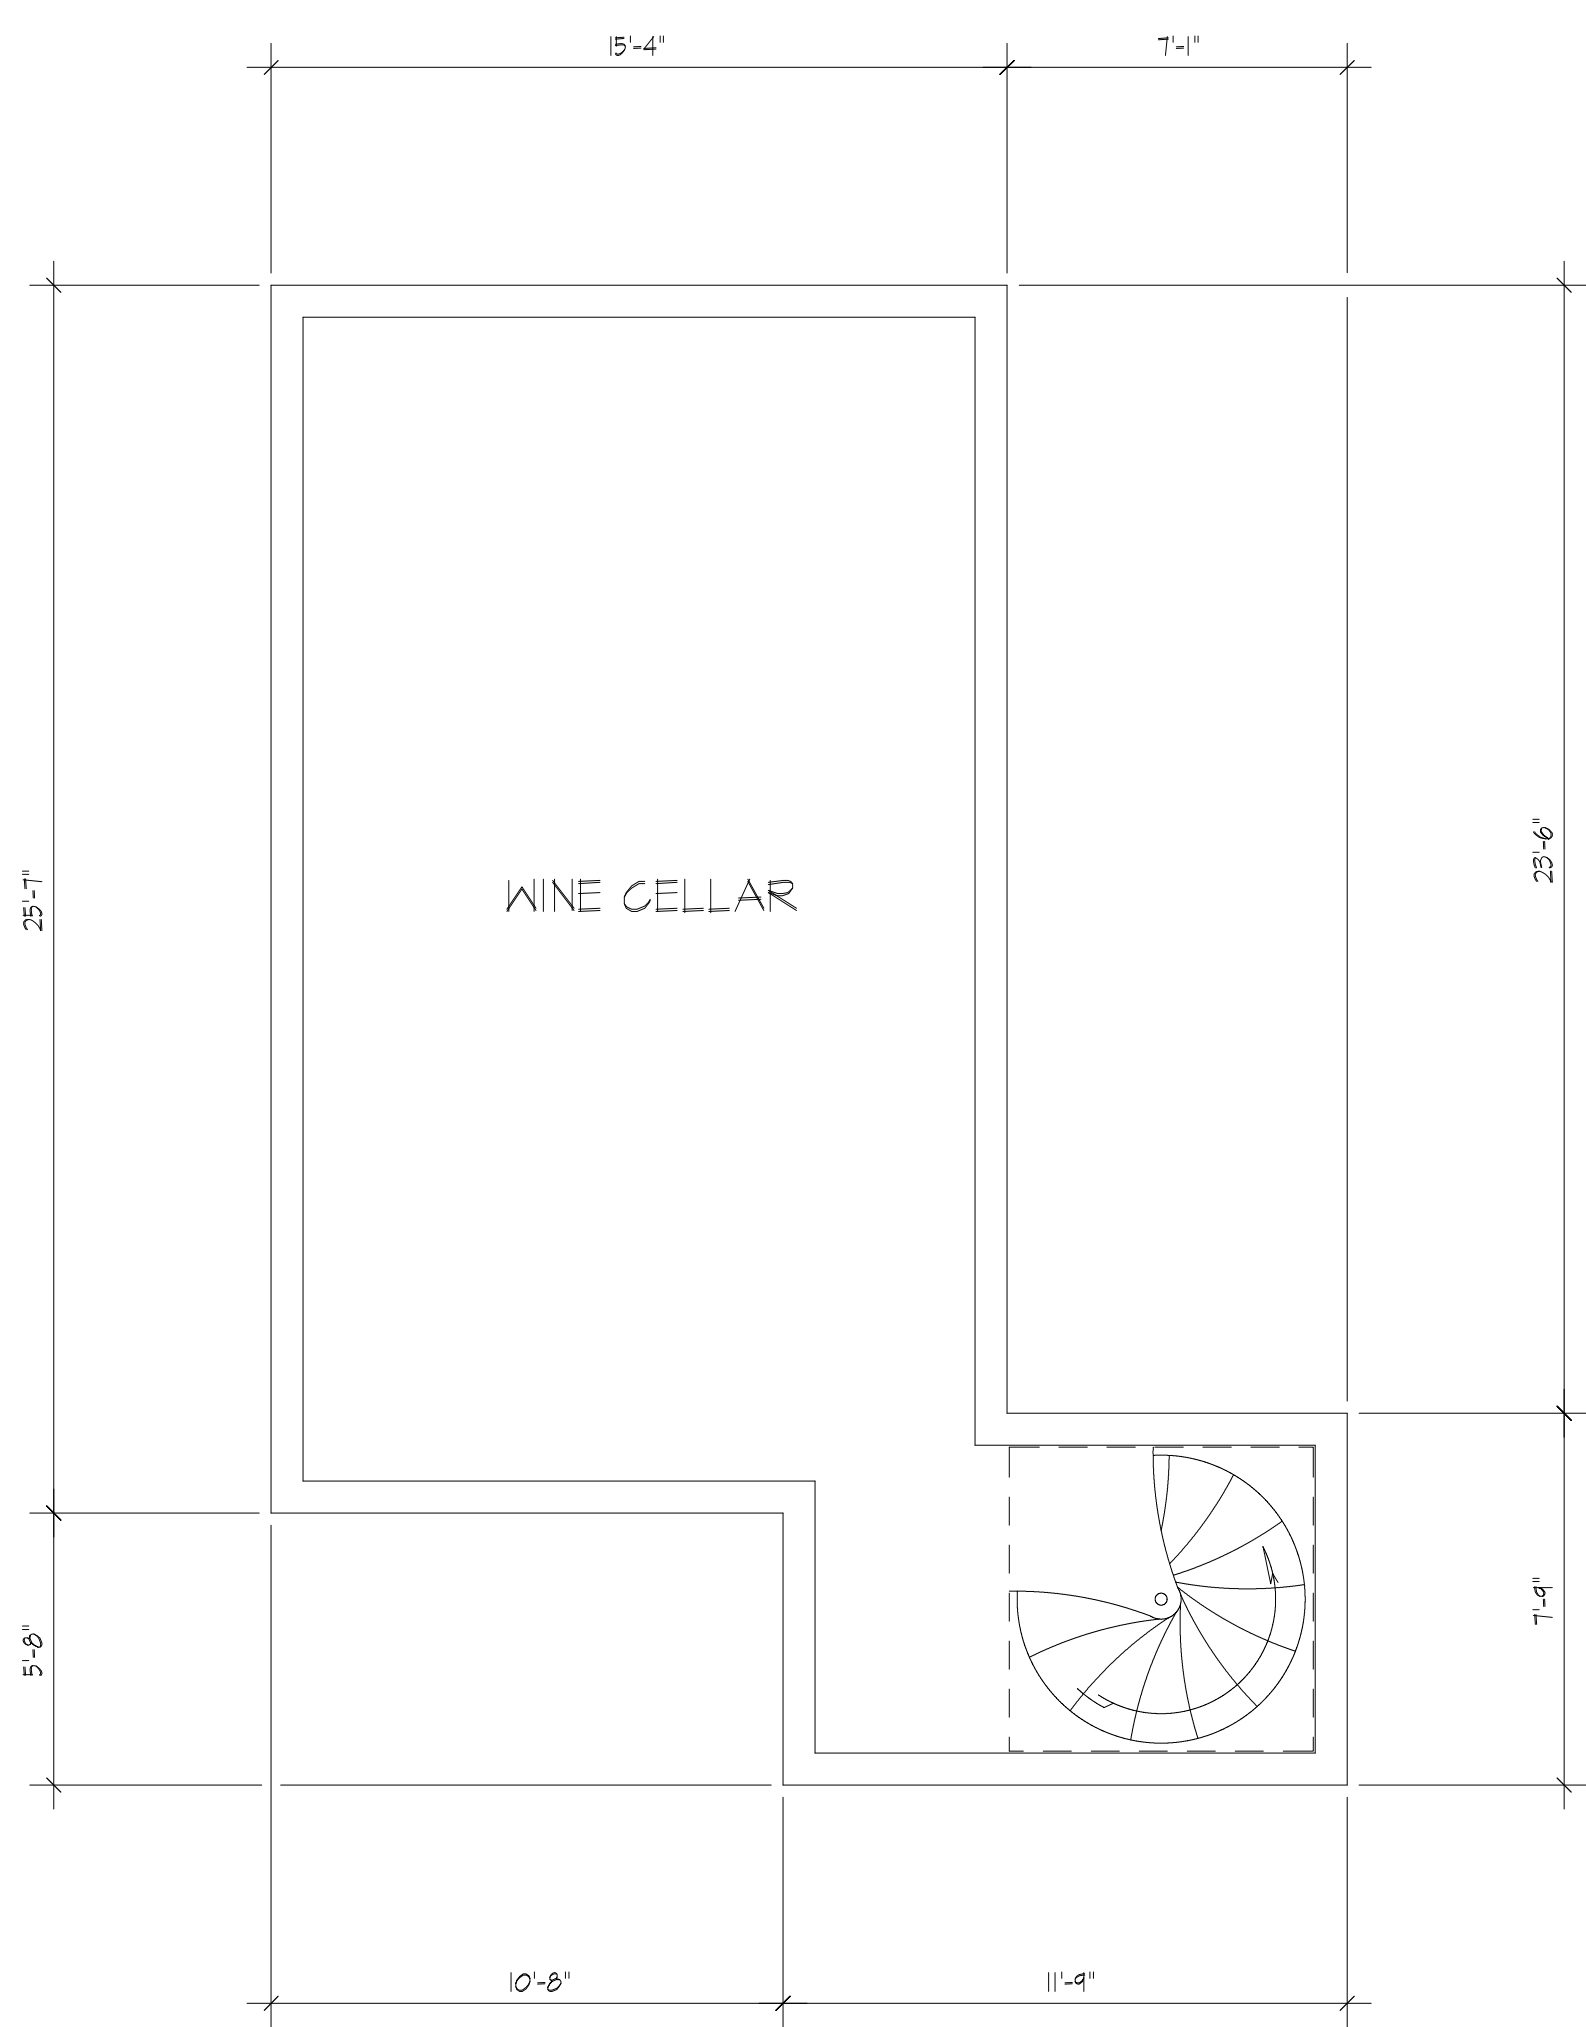

BASEMENT PLAN  
1/4" = 1'-0"

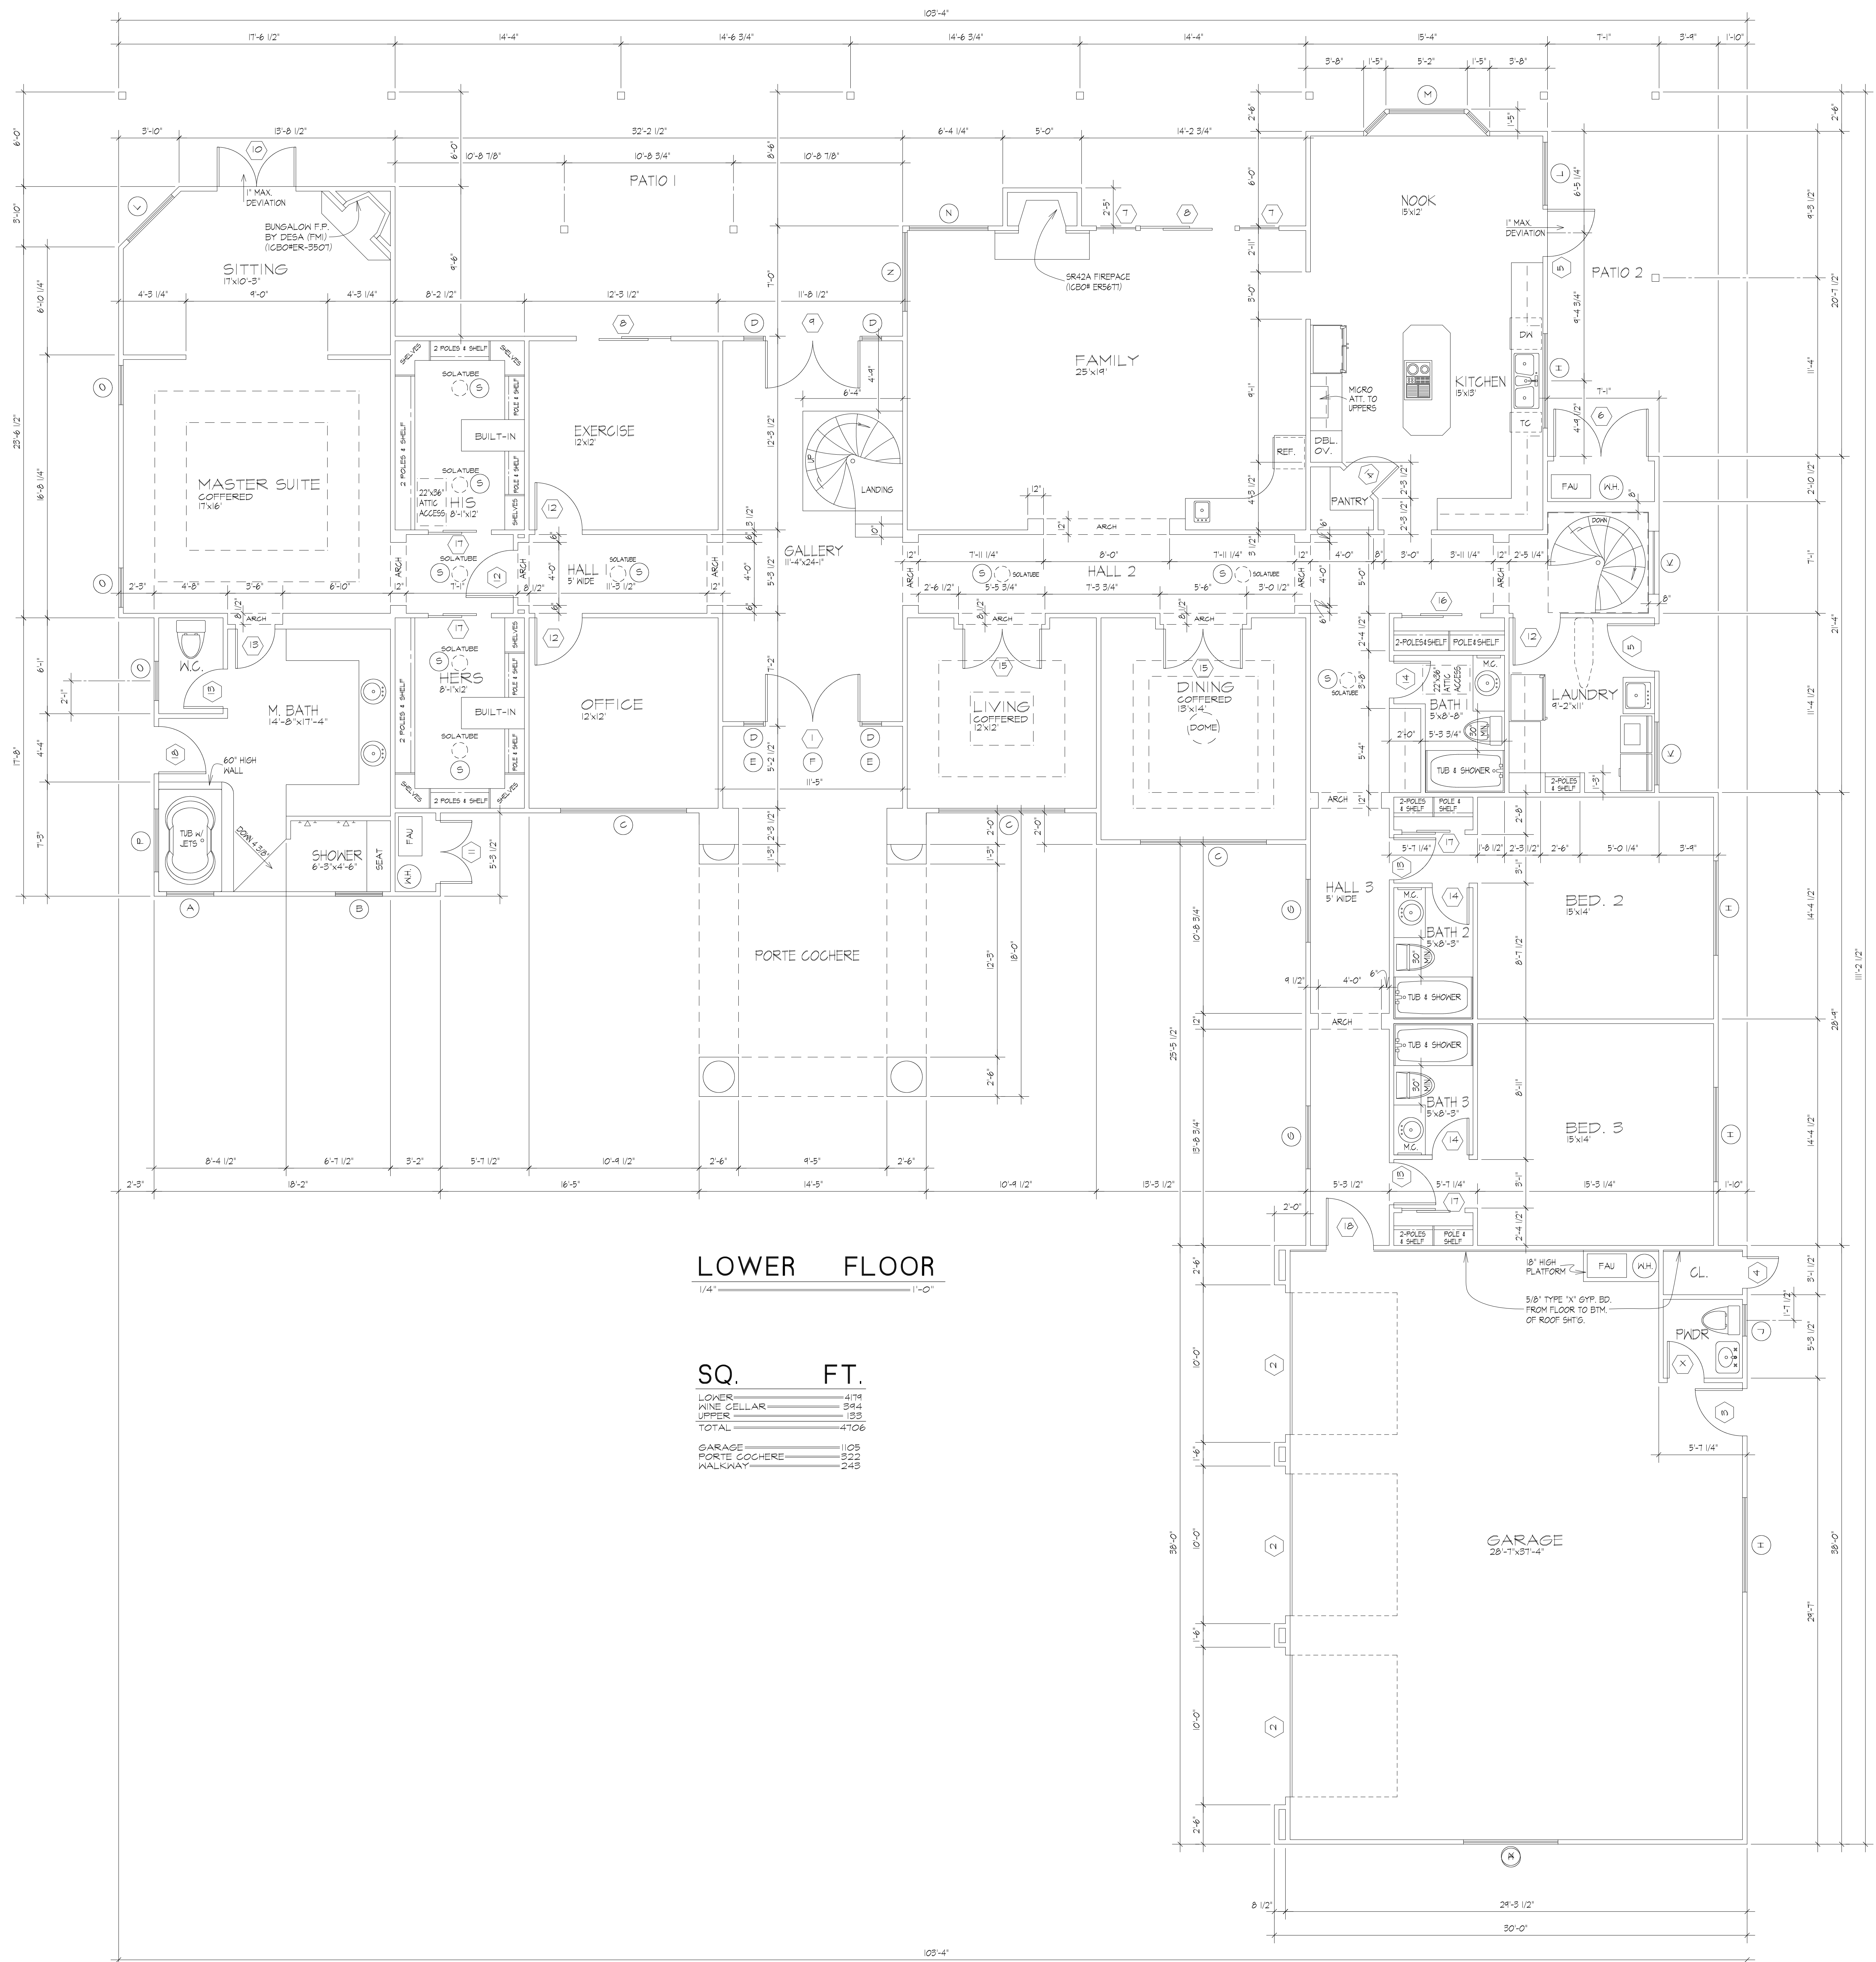


LOWER FLOOR  
1/4" = 1'-0"

SQ. FT.

LOWER	478
WINE CELLAR	544
UPPER	153
TOTAL	4706
GARAGE	1105
PORTE COCHERE	323
WALKWAY	248

REVISIONS	BY

THESE DRAWINGS AND SPECIFICATIONS ARE THE PROPERTY OF GAYWOOD DESIGNS. THEY ARE TO BE USED ONLY FOR THE PROJECT AND SITE SPECIFICALLY IDENTIFIED HEREIN. ANY REUSE OR MODIFICATION OF THESE DRAWINGS WITHOUT THE WRITTEN CONSENT OF GAYWOOD DESIGNS IS STRICTLY PROHIBITED. PLEASE REFER TO THE CONDITIONS OF ANY CONTRACT FOR THE COMPLETION OF ANY WORK.

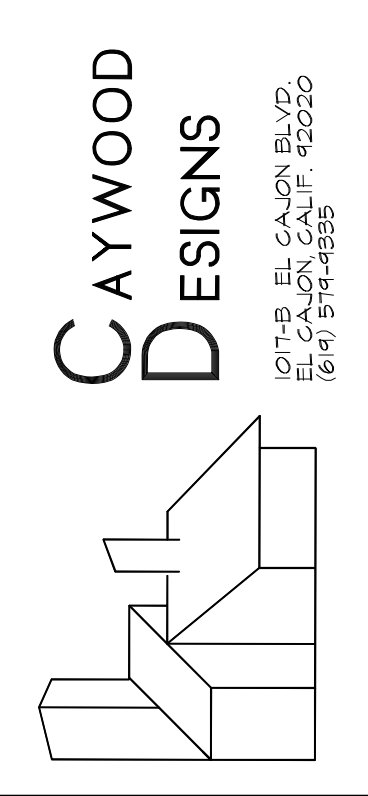

PETERS "RESIDENCE"  
PHIL MILANA CONSTRUCTION INC.

PHIL MILANA CONSTRUCTION INC.



DRAWN	J. D. Gaywood
CHECKED	
DATE	
SCALE	AS SHOWN
DATE	04-03
SHEET	